


**Notes**

All layouts drawn in accordance with Chapter 8 guidelines.

Drawing to be read in conjunction with relevant method statement and risk assessment.

Please check for amendments before use.

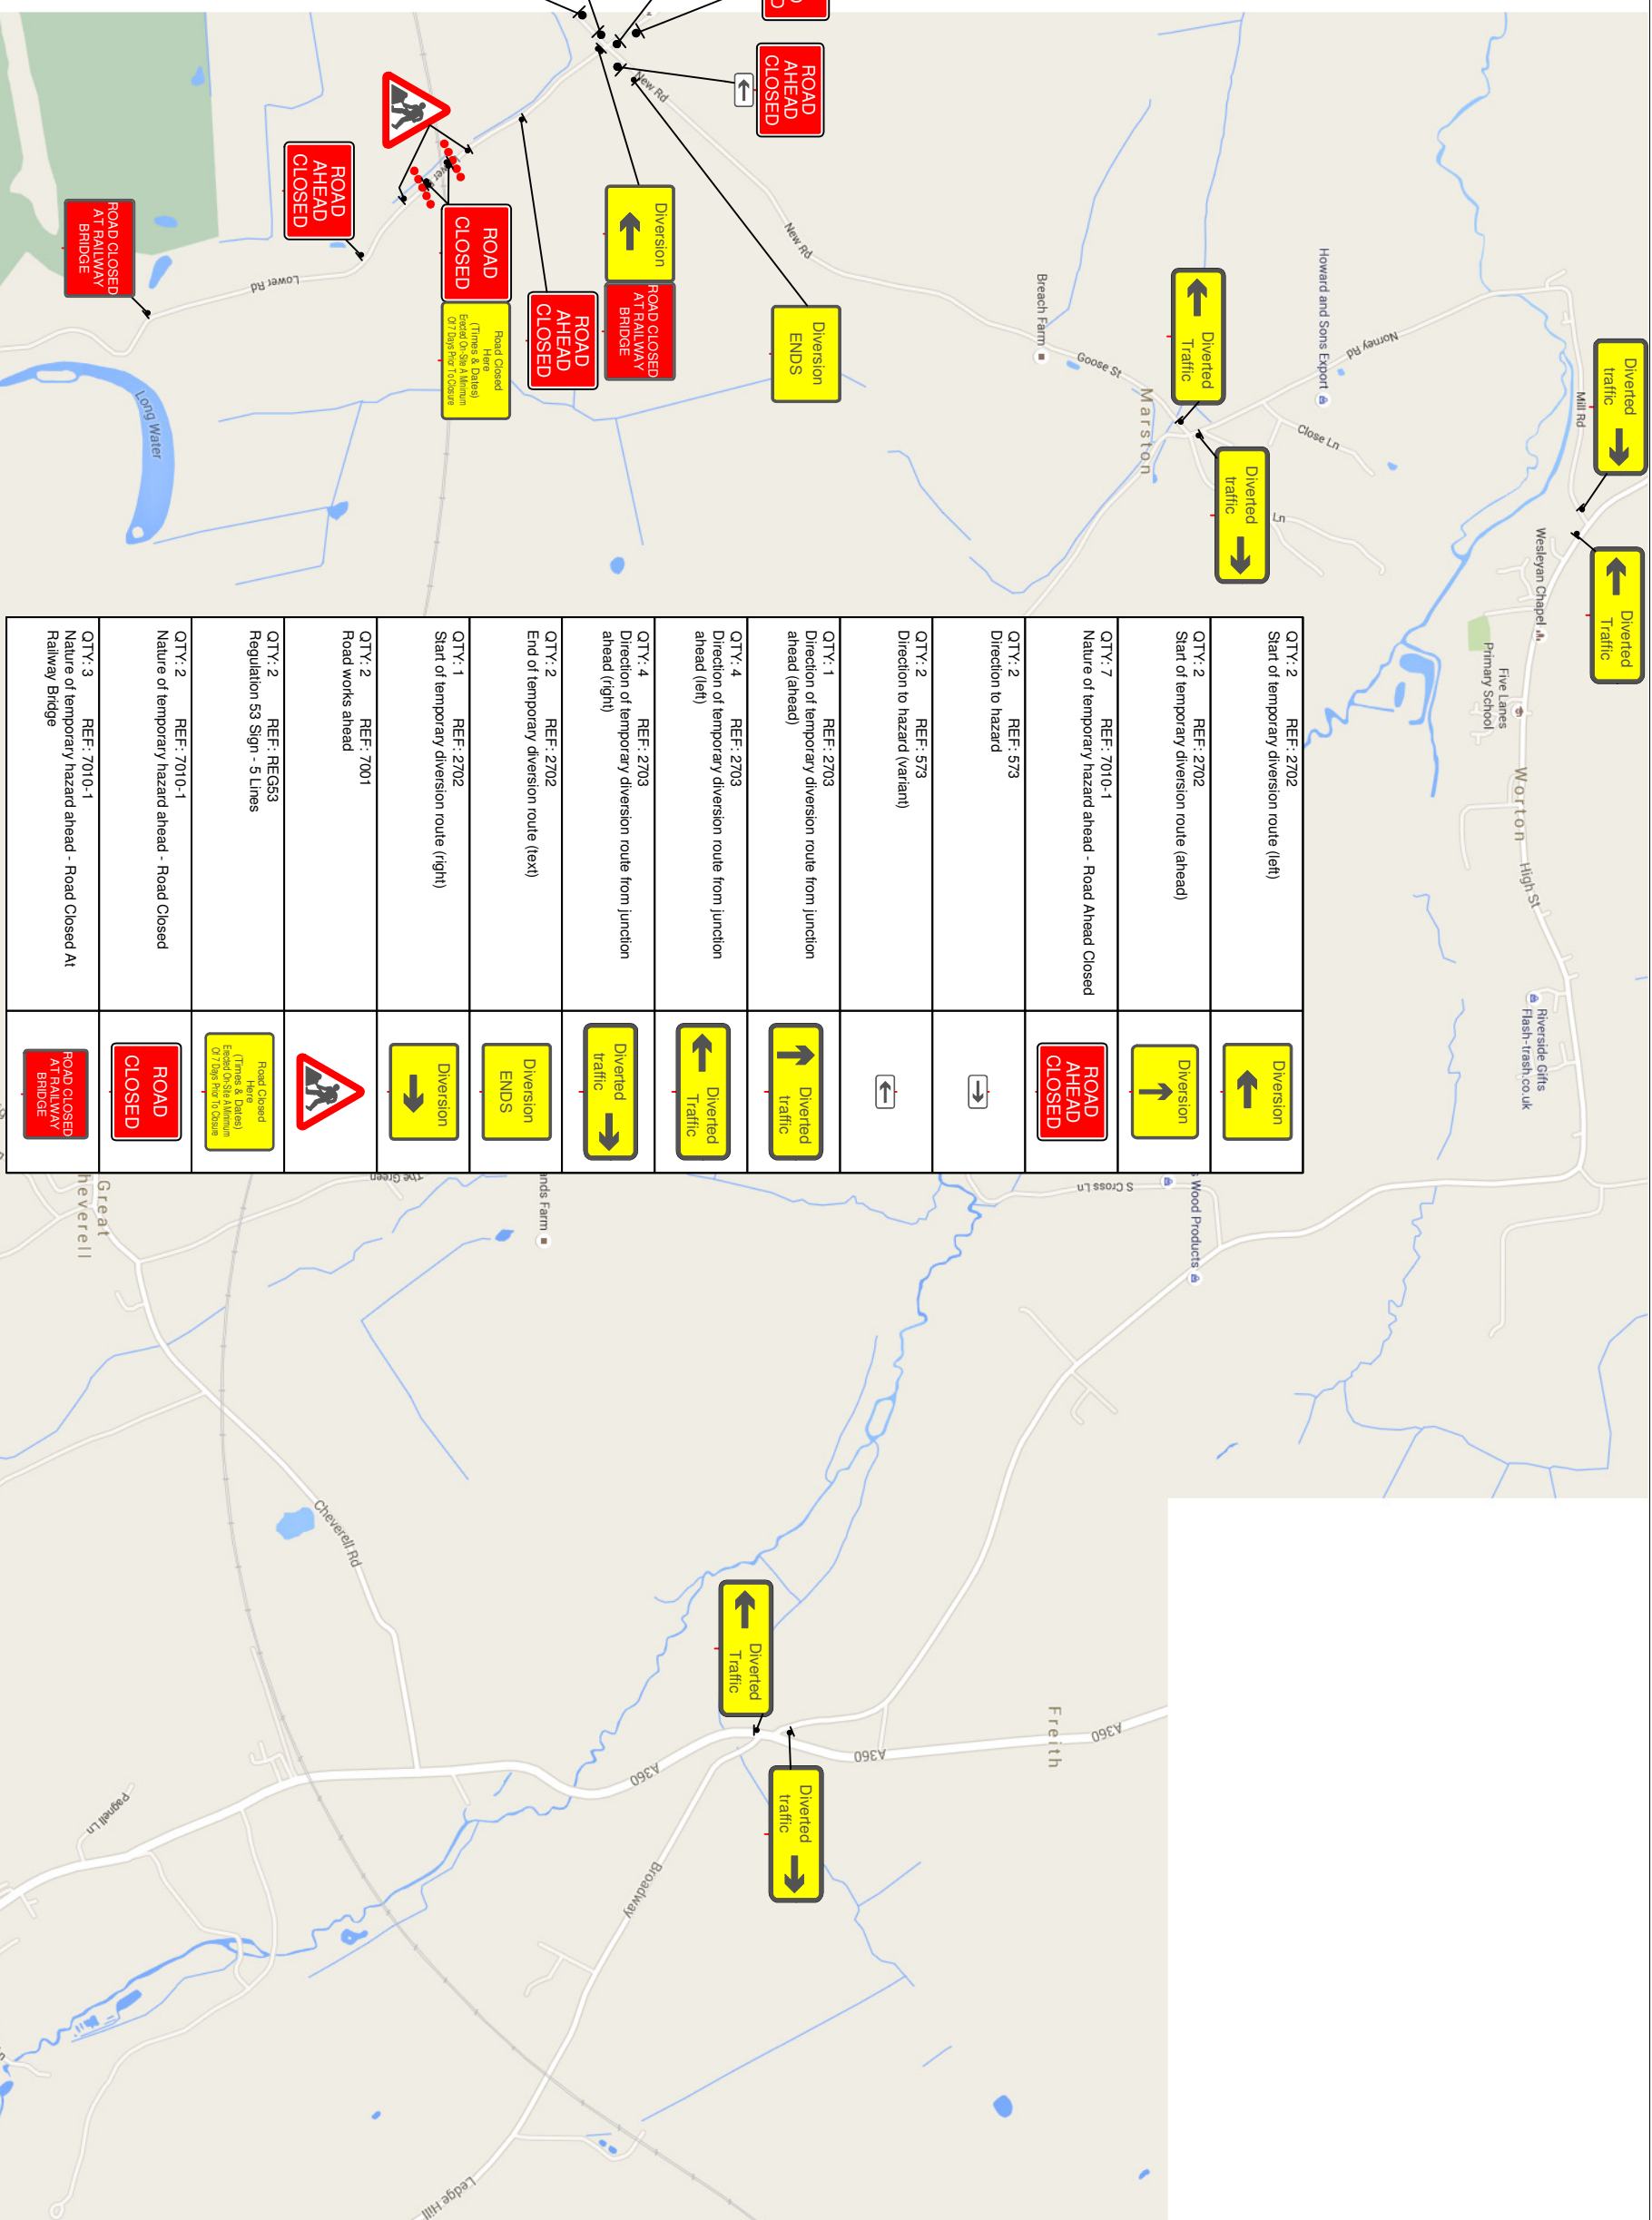

**Drawing No AS-CTM-0918**

Unauthorised reproduction infringes Crown Copyright and may lead to prosecution or civil proceedings.

Scale	Drawn	Authorised /
NTS	AS	Approved
	Amended by HR	AW

Crown Copyright. All rights reserved.

Centurion Traffic Management  
38, Haign Park Road  
Stourton  
Leeds  
LS10 3RT  
Tel: 0113 277 5360  
E-mail: info@centuriontraffic.com  
www.centuriontraffic.com

Date: 13/09/2018

Scheme: Lower Road, Erlestoke

Traffic Management: Full Road Closure