
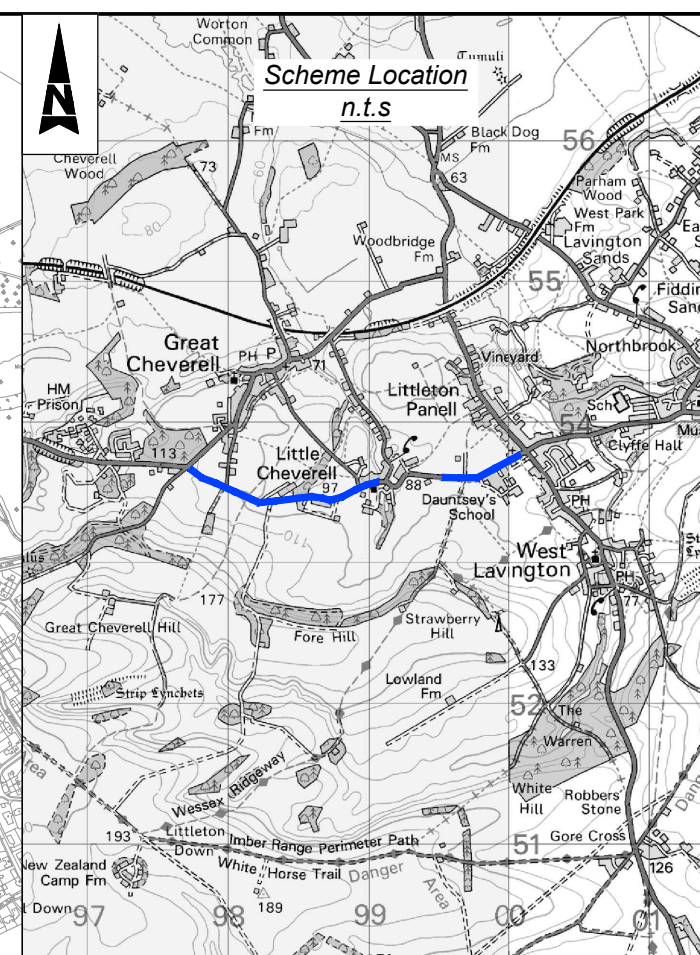


100  
Millimetres  
10  
0  
DO NOT SCALE

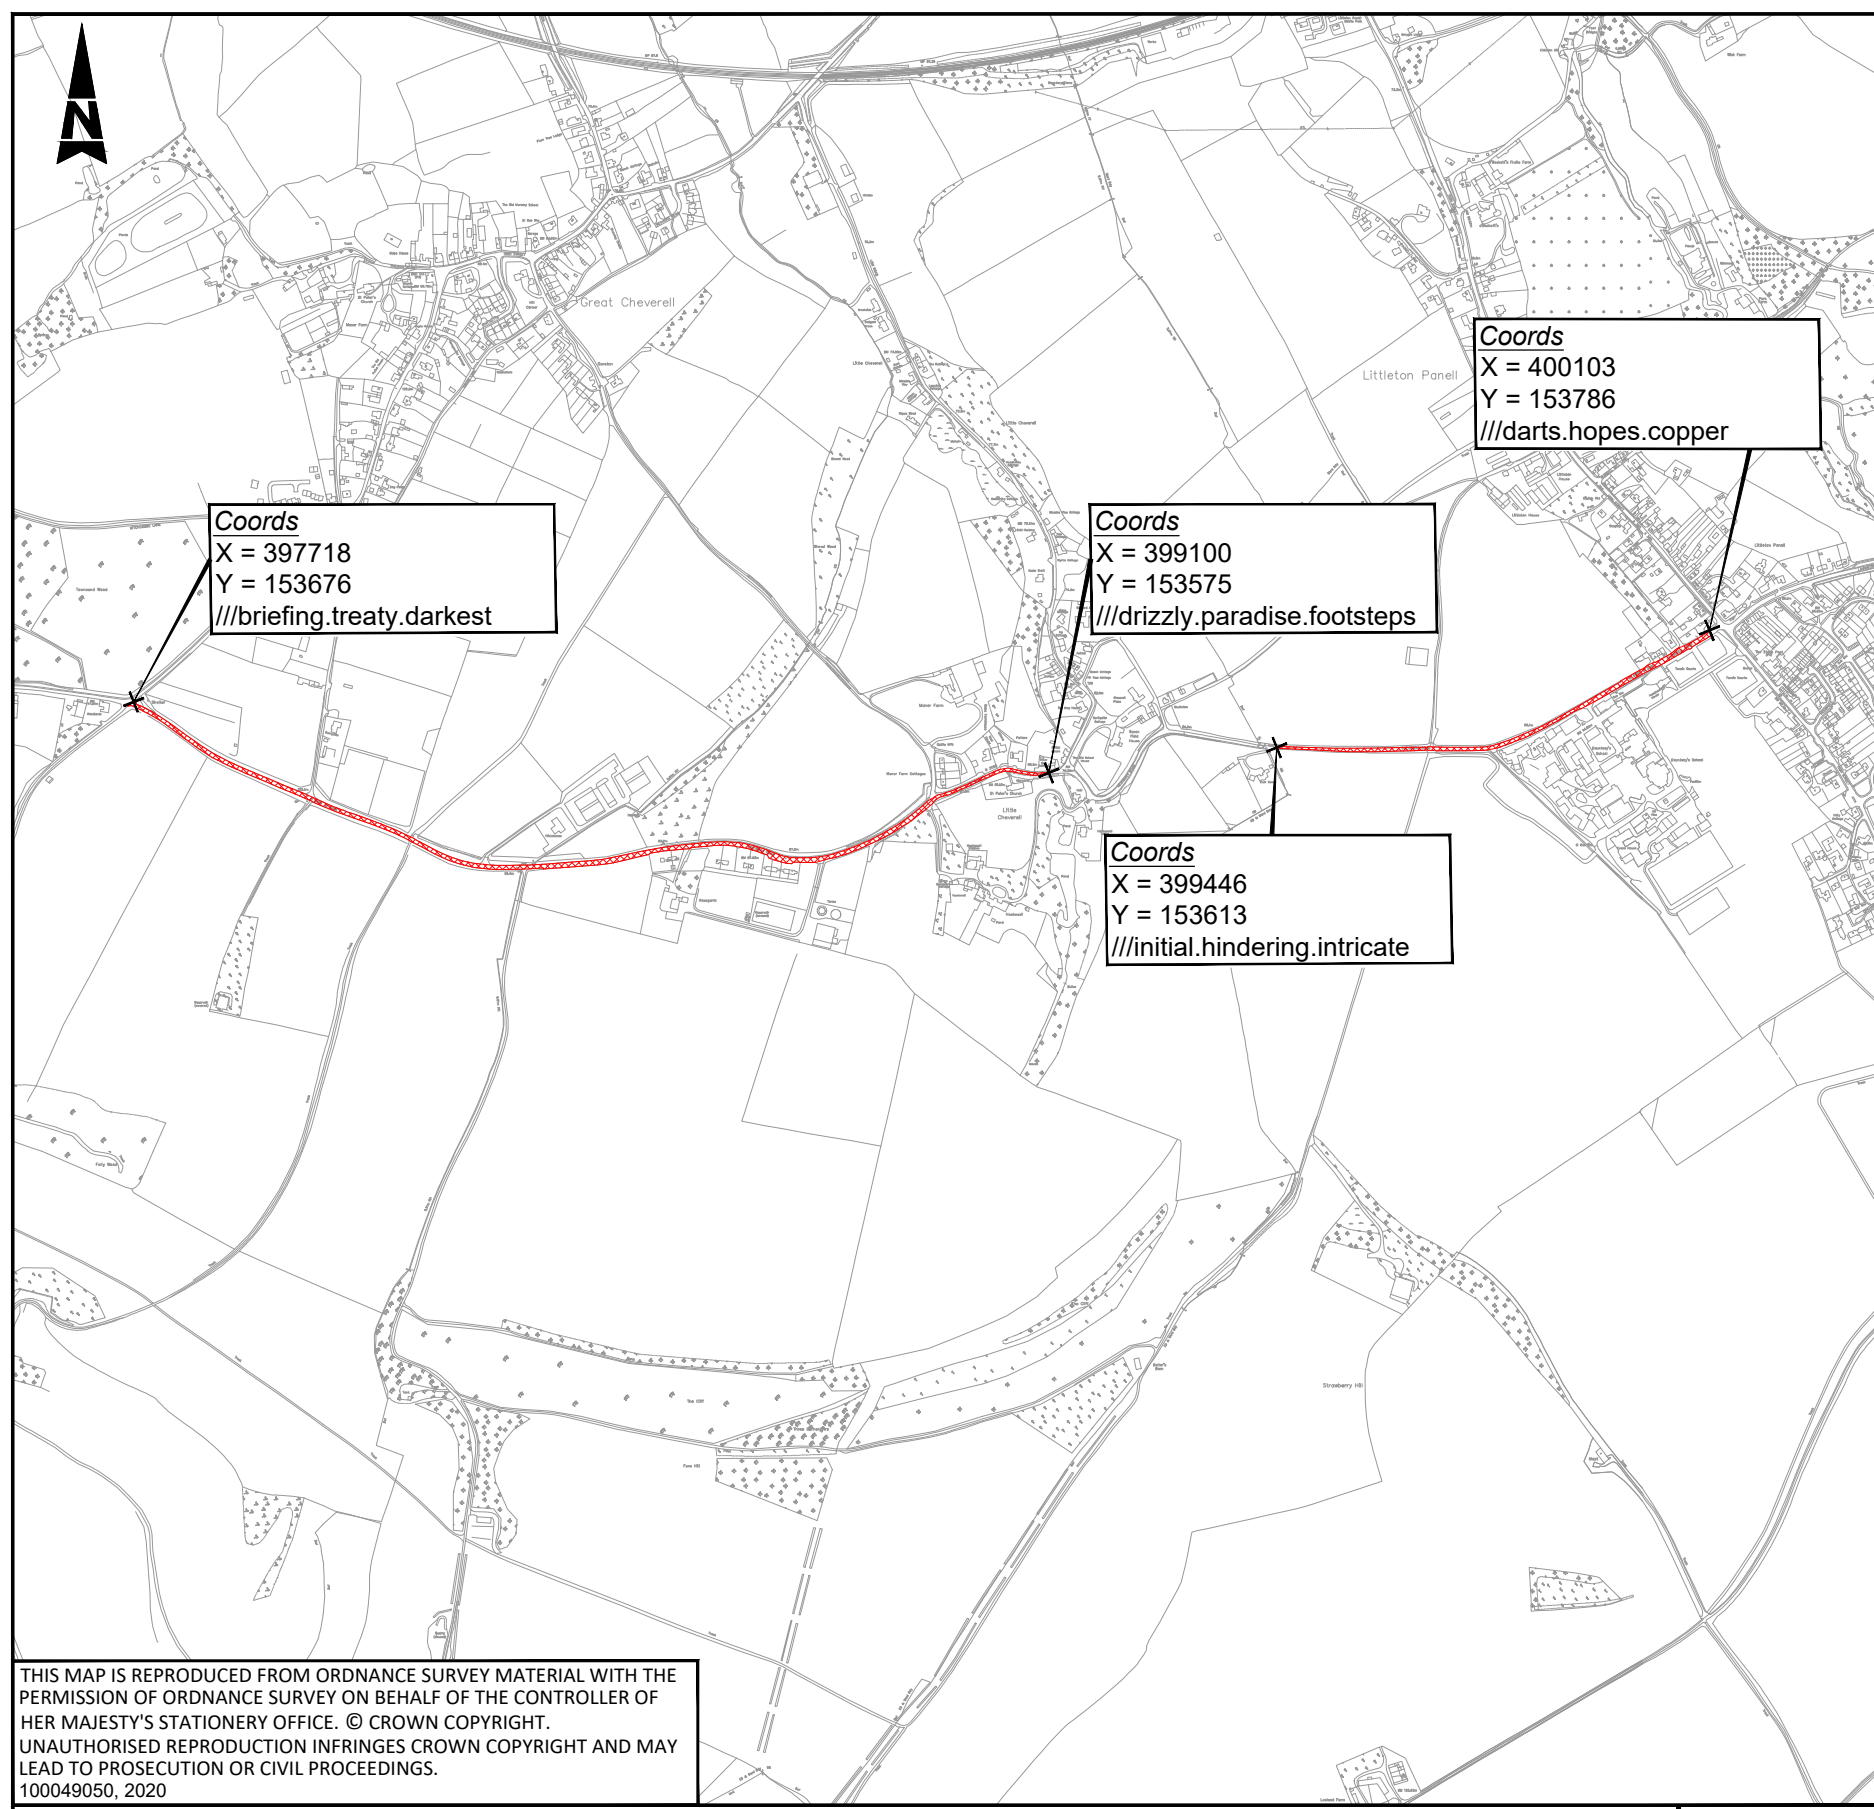

**Notes**

- Limits of work are approximate and are to be agreed on site with the Engineer or Site Representative.

**Key**

- Site Extents
- Scheme Location

THIS MAP IS REPRODUCED FROM ORDNANCE SURVEY MATERIAL WITH THE PERMISSION OF ORDNANCE SURVEY ON BEHALF OF THE CONTROLLER OF HER MAJESTY'S STATIONERY OFFICE. © CROWN COPYRIGHT. UNAUTHORISED REPRODUCTION INFRINGES CROWN COPYRIGHT AND MAY LEAD TO PROSECUTION OR CIVIL PROCEEDINGS. 100049050, 2020

Client Finance Code: TBC  
Works Order No: TBC  
Postal Area: SN10

USRN: 18503415, 18501560, 18503413 & 18501559  
What3Words: ///briefing.treaty.darkest to  
///drizzly.paradise footsteps &  
///initial.hindering.intricate to  
///darts.hopes.copper

Grid Ref: 397718, 153676 to 399100, 153575 &  
399446, 153613 to 400103, 153786  
Philips Street Atlas: Page 187 B8, C8, D8, E8  
Road Speed Limit: 30mph & 50mph

**SAFETY, HEALTH AND ENVIRONMENTAL INFORMATION**

In addition to the hazards/risks normally associated with the types of work detailed on this drawing, note the following significant residual risks (Reference shall also be made to the design hazard log).

Construction (Enter "None" if applicable)
Maintenance / Cleaning (Enter "None" if applicable)
Use (Enter "None" if applicable)
Decommissioning / Demolition (Enter "None" if applicable)

Description	Status	Revision	Drawn	Checked	Reviewed	Authorised	Issue Date
First Issue	A1	C01	SR	PB	JH	AC	28/07/22
Second Issue	A1	C02	PB	JH	AC	AC	18/10/22

Description		Status	
APPROVED - PUBLISHED		A1	
Description		Status	
ATKINS		A1	
Description		Status	
Wiltshire Council		A1	
Description		Status	
Wiltshire Council		A1	

**Wiltshire Council**

County Gate  
County Way  
Trowbridge  
Wiltshire  
BA14 7FJ  
Tel: +44 (0)11225 730360

Copyright © Atkins Limited (2018) www.atkinsglobal.com

**Project Title**  
Major Maintenance 2023/2024  
Surface Dressing Schemes 2023/2024

**Drawing Title**  
B3098 Westbury Road, West Lavington,  
Devizes  
Site Extents & Location Plan

**Drawing Number**  
Project: WHCC\_HM - ATK - HGN -  
2324SD0426 - DR - CH - 00001

**Client**  
Wiltshire Council

**Location**  
Scale: NTS  
Project Ref: 5214316  
Sheet: 1 of 1  
Rev: C02